

1 : 250



jekt
en-Walle

Calvinstrasse

Lutherstrasse

Brunnen

Wartburgstr


Wartburgstraße

Wartburgstraße


Wartburgstrasse

Strom MS

Strom MS

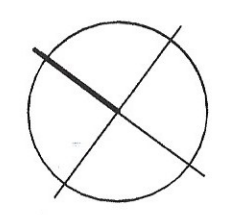

1 : 250

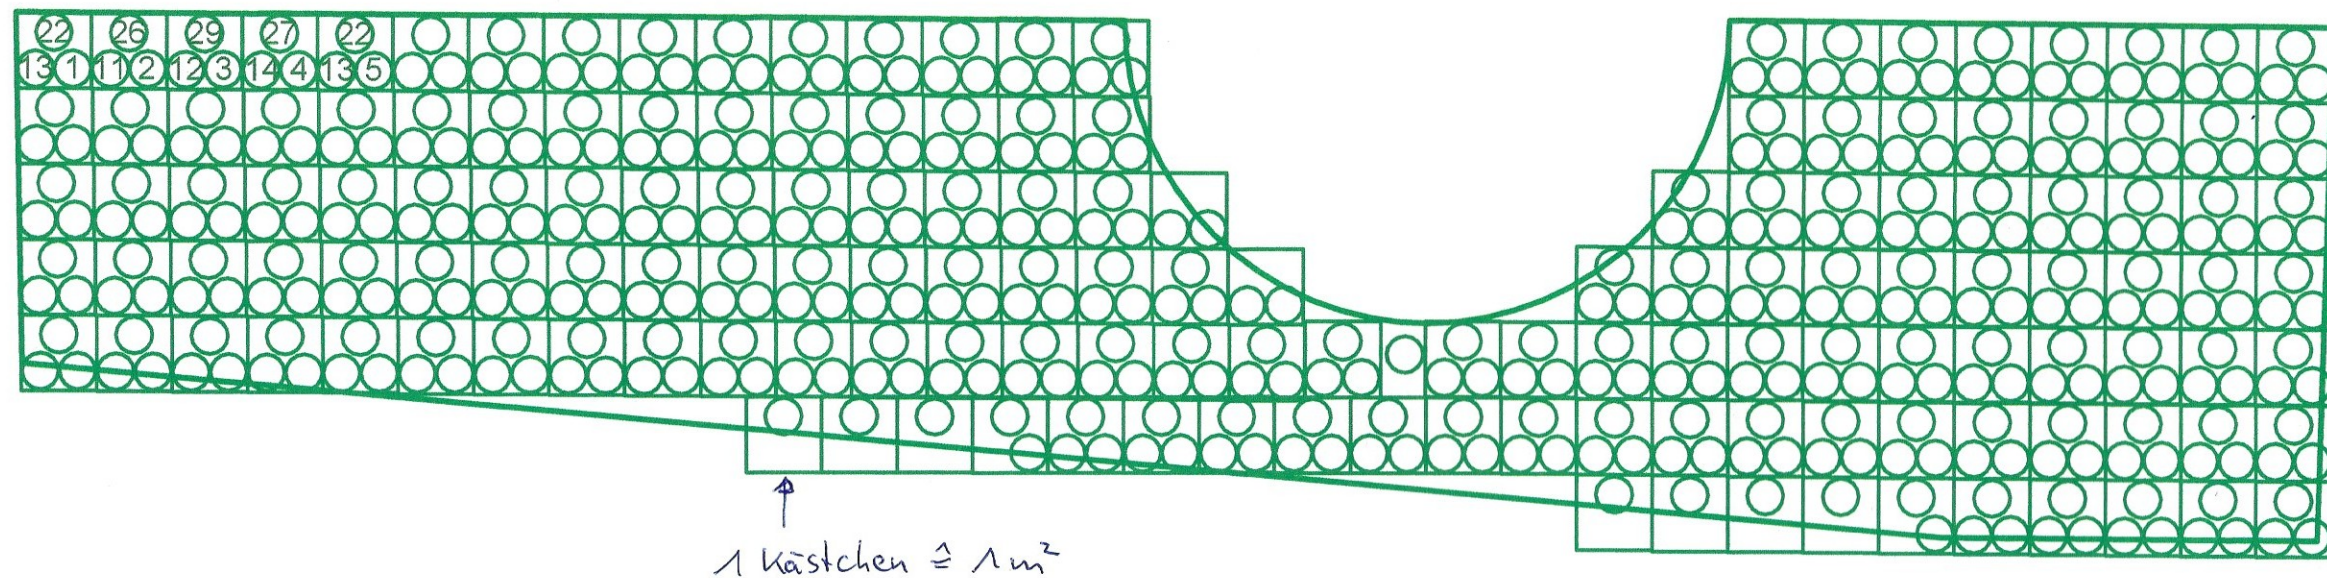

Höhe: Gruppe A bis 11m

- 1 Malus sylvestris - Holzapfel
- 2 Salix caprea - Sal-Weide
- 3 Sorbus aucuparia - Eberesche
- 4 Alnus incana - Grauerle
- 5 Corylus avellana - Hasel
- 6 Sambucus nigra - Holunder
- 7 Cornus mas - Kornelkirsche

Gruppe B bis 6 m

- 11 Cornus sanguinea - Roter Hartriegel
- 12 Crataegus monogyna - Weißdorn
- 13 Euonymus europaeus - Pfaffenhütchen
- 14 Rhamnus frangula - Faulbaum
- 15 Ilex aquifolium - Stechpalme
- 16 Rhamnus cathartica - Kreuzdorn
- 17 Sambucus racemosa - Holunder
- 18 Ligustrum vulgare - Liguster

Gruppe C bis 3 m

- 21 Prunus spinosa - Schlehe
- 22 Ribes sylvestre - Rote Johannisbeere
- 23 Rosa canina - Hundsrose
- 24 Rosa corymbifera - Heckenrose
- 25 Rosa rubiginosa - Weinrose
- 26 Rubus fruticosus - Brombeere
- 27 Rubus idaeus - Himbeere
- 28 Berberis vulgaris - Berberitze
- 29 Viburnum lantana - Schneeball

1 : 100